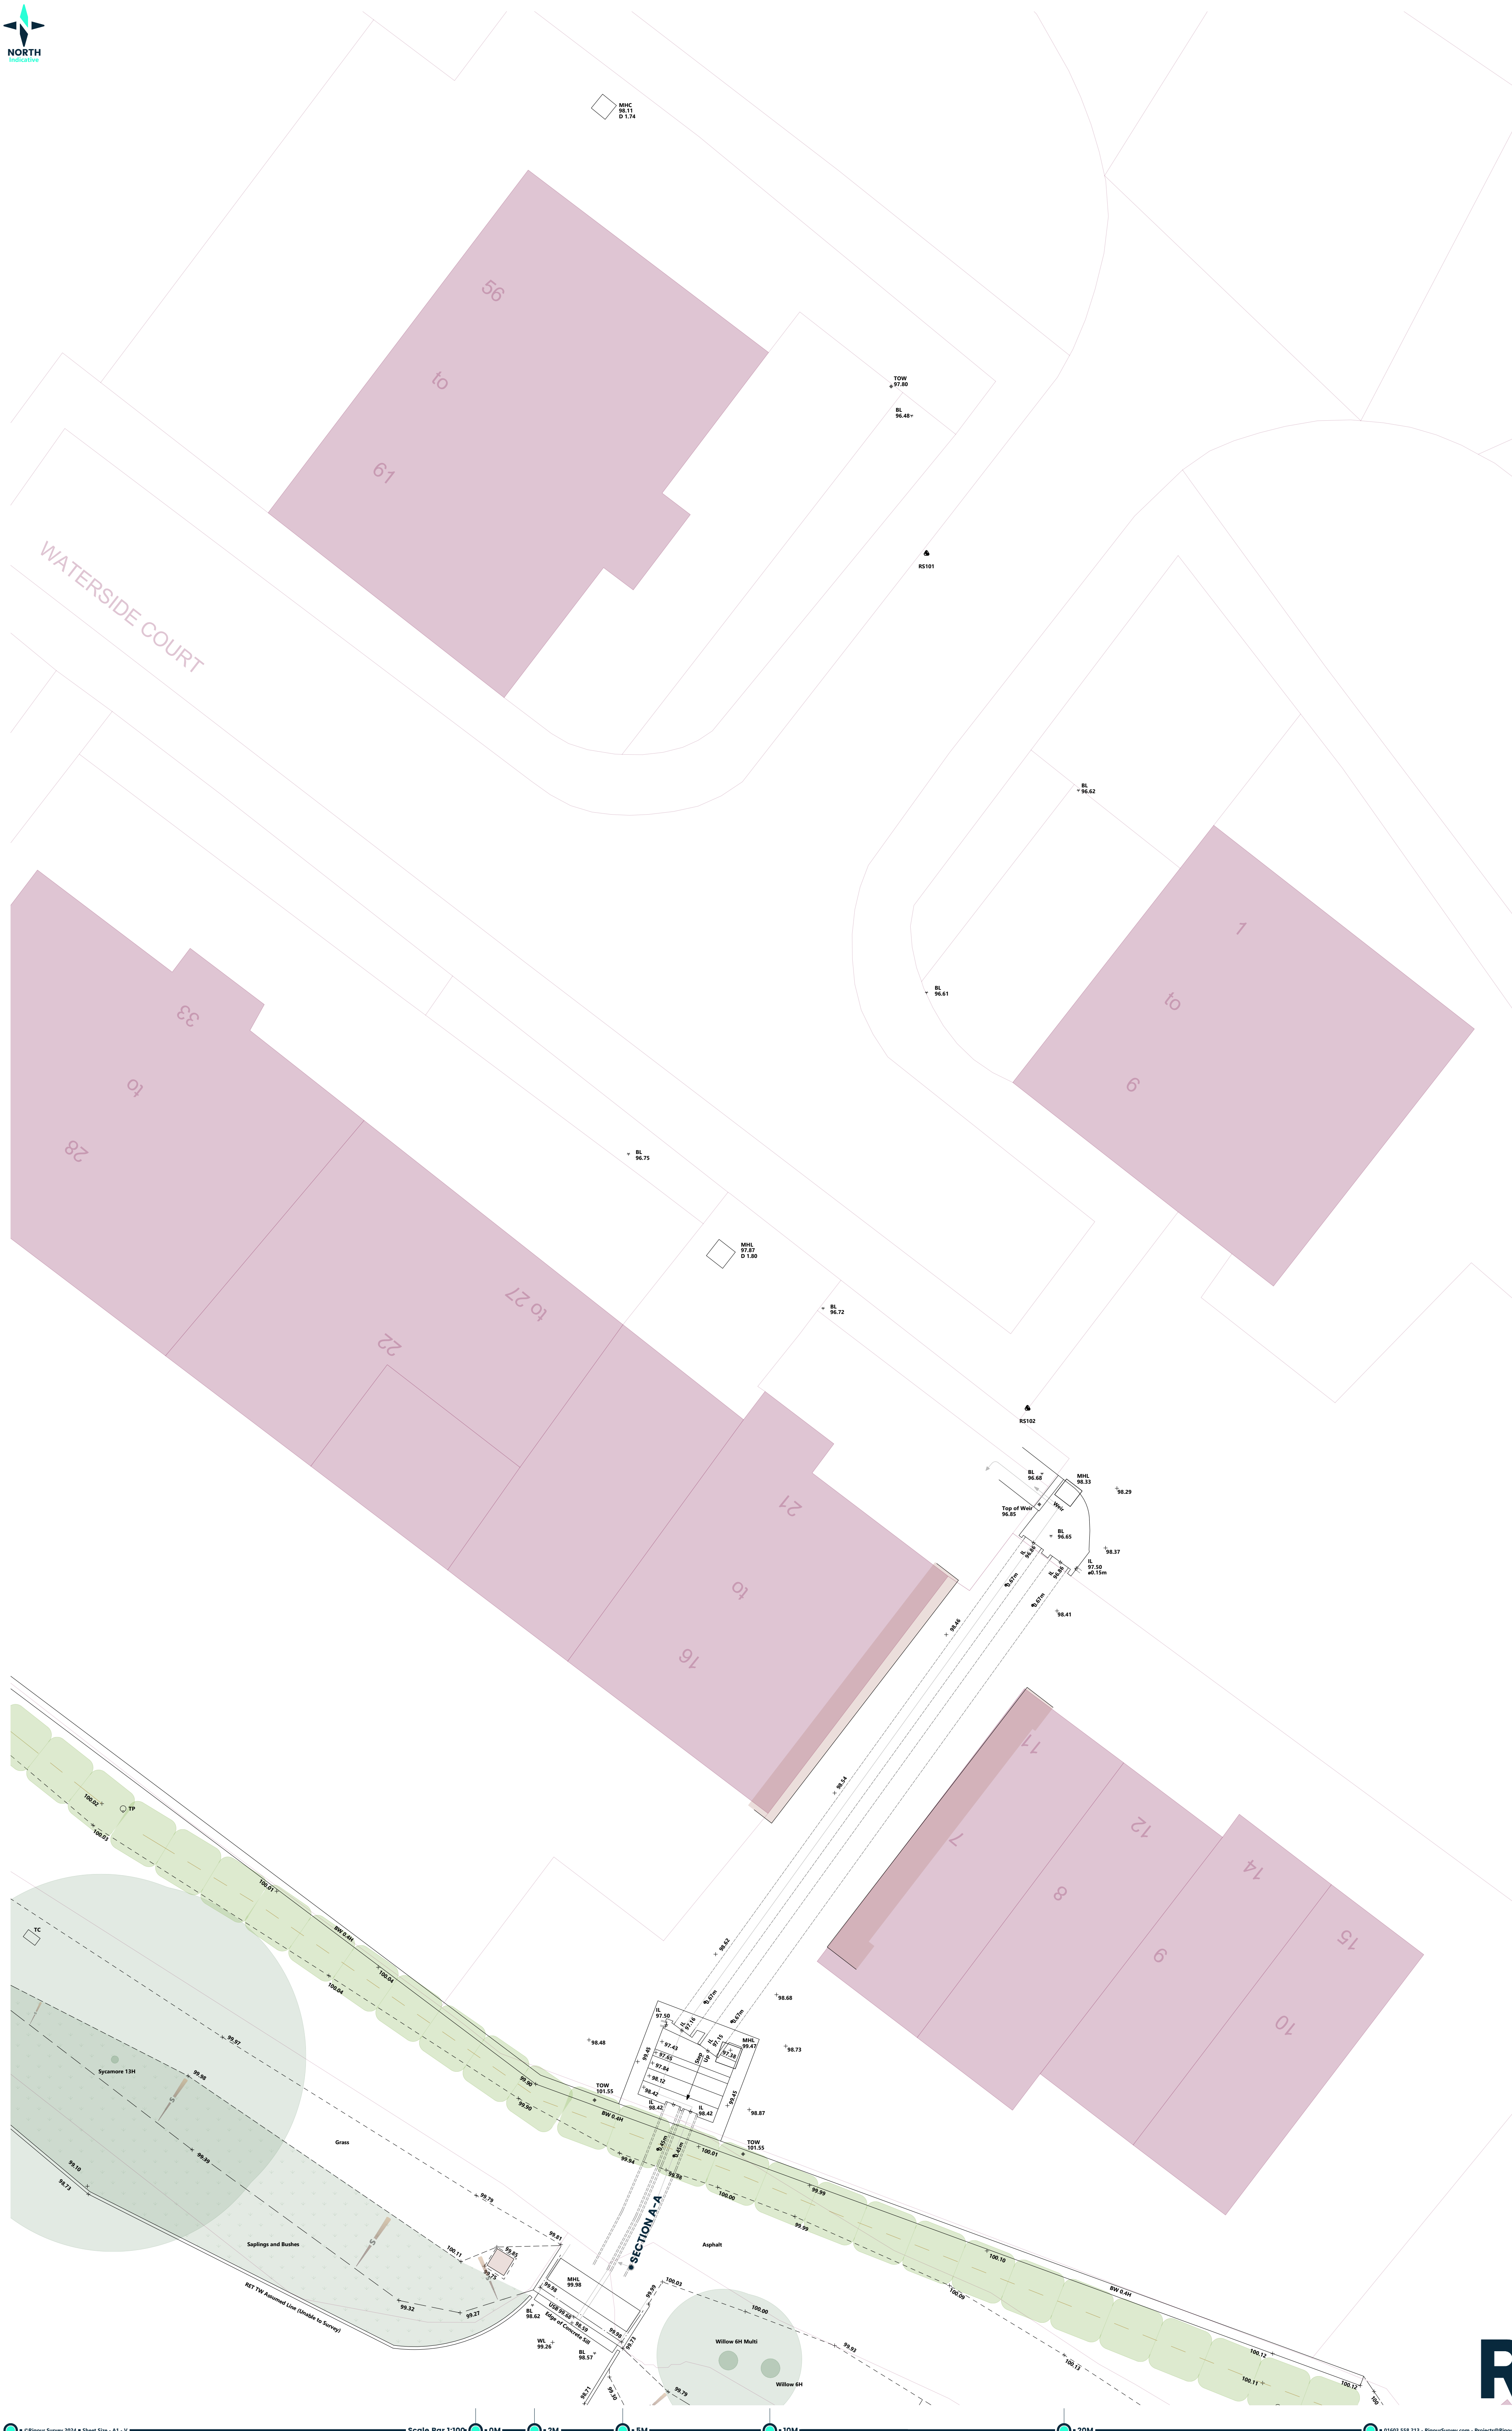


[illegible]

• SURVEY NOTES —

[illegible]

• GRID & LEVEL

Ordinance Survey national grid coordinates & level have been determined for the network of survey control using global navigation satellite systems related to OSTN15(GB) and OSGM15(GB).

The survey grid orientation is to grid north with a scale factor of 1.000.

• SURVEY CONTROL-

Control ID	Easting	Northing	Elevation	Description
RS101	472369.360	139581.653	97.729	Mag Nail
RS102	472372.801	139552.599	98.207	Mag Nail

REVISION NOTES

ID Number	Comment	Initials	Date
0	First Issue	WDS	03/10/24

PROJECT DETAILS

ADDRESS
Kings Pond
Ashdell Road
Alton
GU34 2SZ

DELIVERABLE TYPE
Measured Survey
Sections

CLIENT
Alton Town Council

ISSUE DATE
24/09/24

DATA CAPTURE
WDS

DETAILED
JS

APPROVED
WDS

SCALE
1:100

PROJECT NUMBER
RS-2413

PHASE NUMBER
2

REVISION
0

STATUS
Final

