


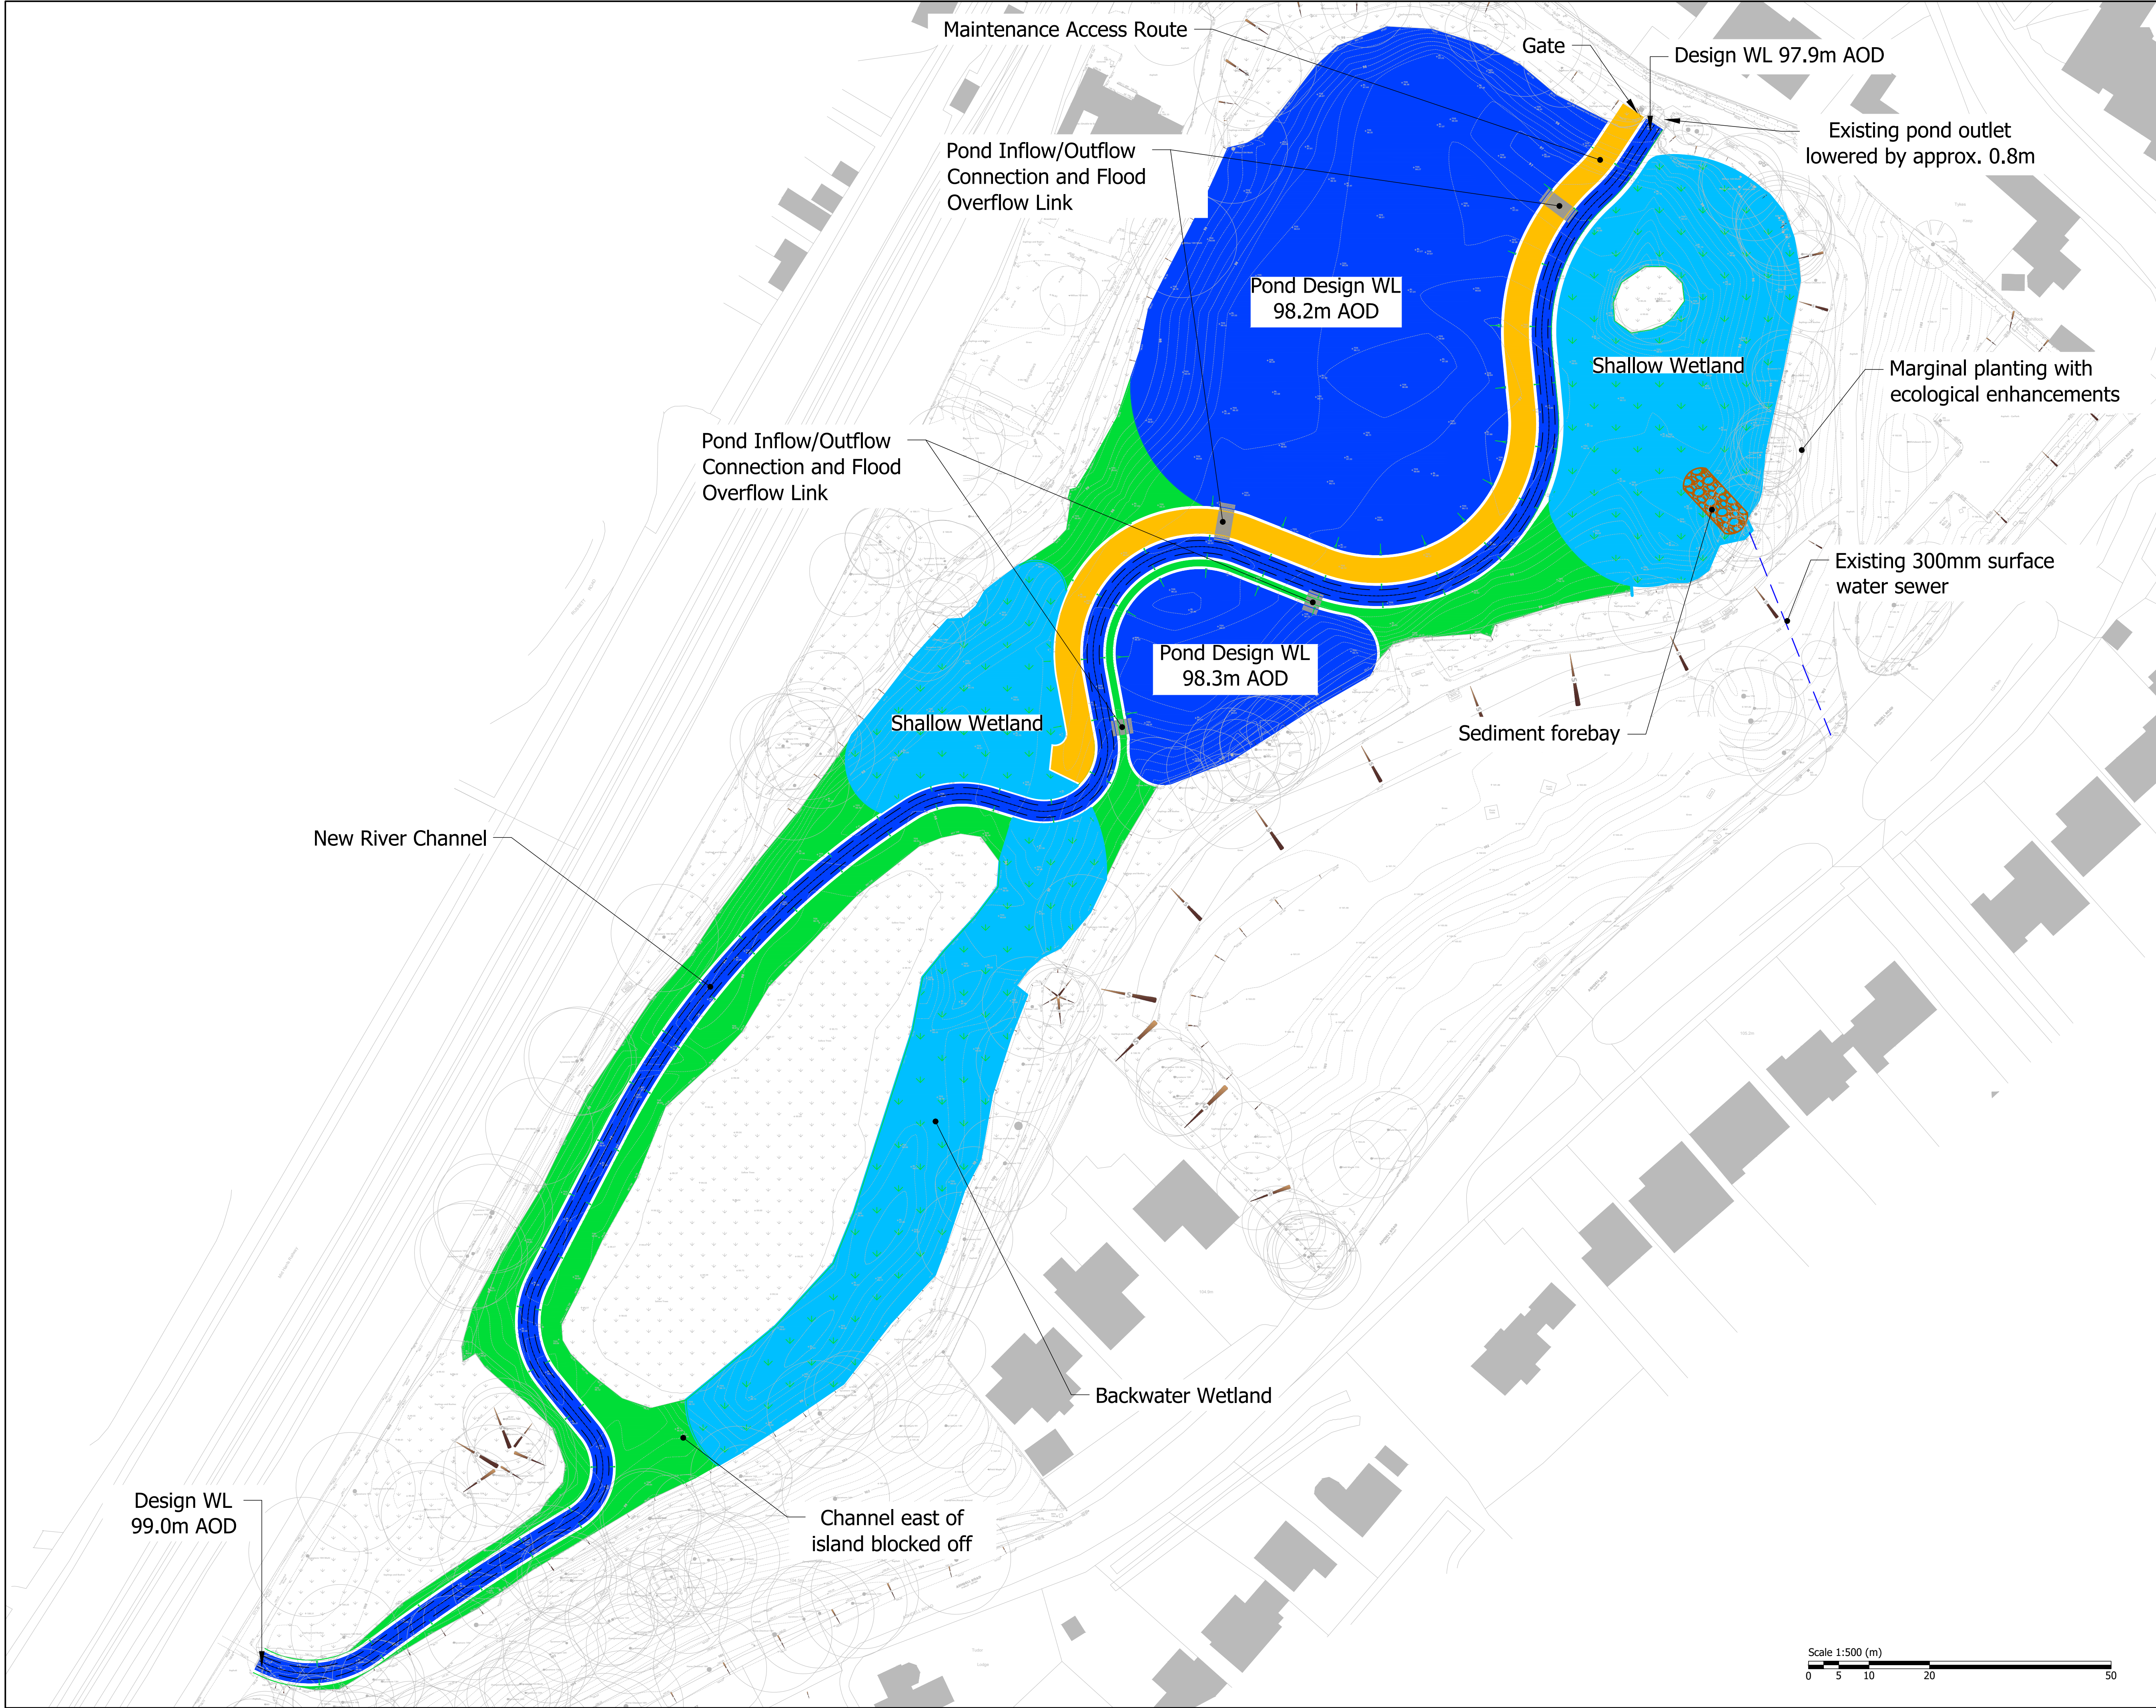

- NOTES
1. Dimensions in metres and levels in m AOD unless otherwise stated. Do not scale.
 2. To be read in conjunction with the Weir Removal Feasibility Study (ref. 23109-HMD-RP-01) by Water Environment.
 3. Based on topographic survey undertaken by Rigour Survey in November 2023.
 4. Any changes to ground and water levels are subject to detailed impact assessment.



PRELIMINARY

CD1	09.02.24	Final Issue.	GE	GL
REV	DATE	AMENDMENTS	DRAW	APPR

WATER | ENVIRONMENT
6 Coppergate Mews · Brighton Road · Surbiton · London · KT6 5NE
Tel: 020 8545 9720
Email: contact@waterenvironment.co.uk
Web: www.waterenvironment.co.uk

CLIENT:
Alton Town Council

PROJECT:
King's Pond

DRAWING:
Feasibility Study Layout
Option 4a

DRAWING NUMBER:
23109-EWK-SK-04

REVISION:
C01

SCALE @A1:
1:500

DATE:
09/02/2024

DRAWN BY:
GE

CHECKED BY:
DM

APPROVED BY:
GL

